
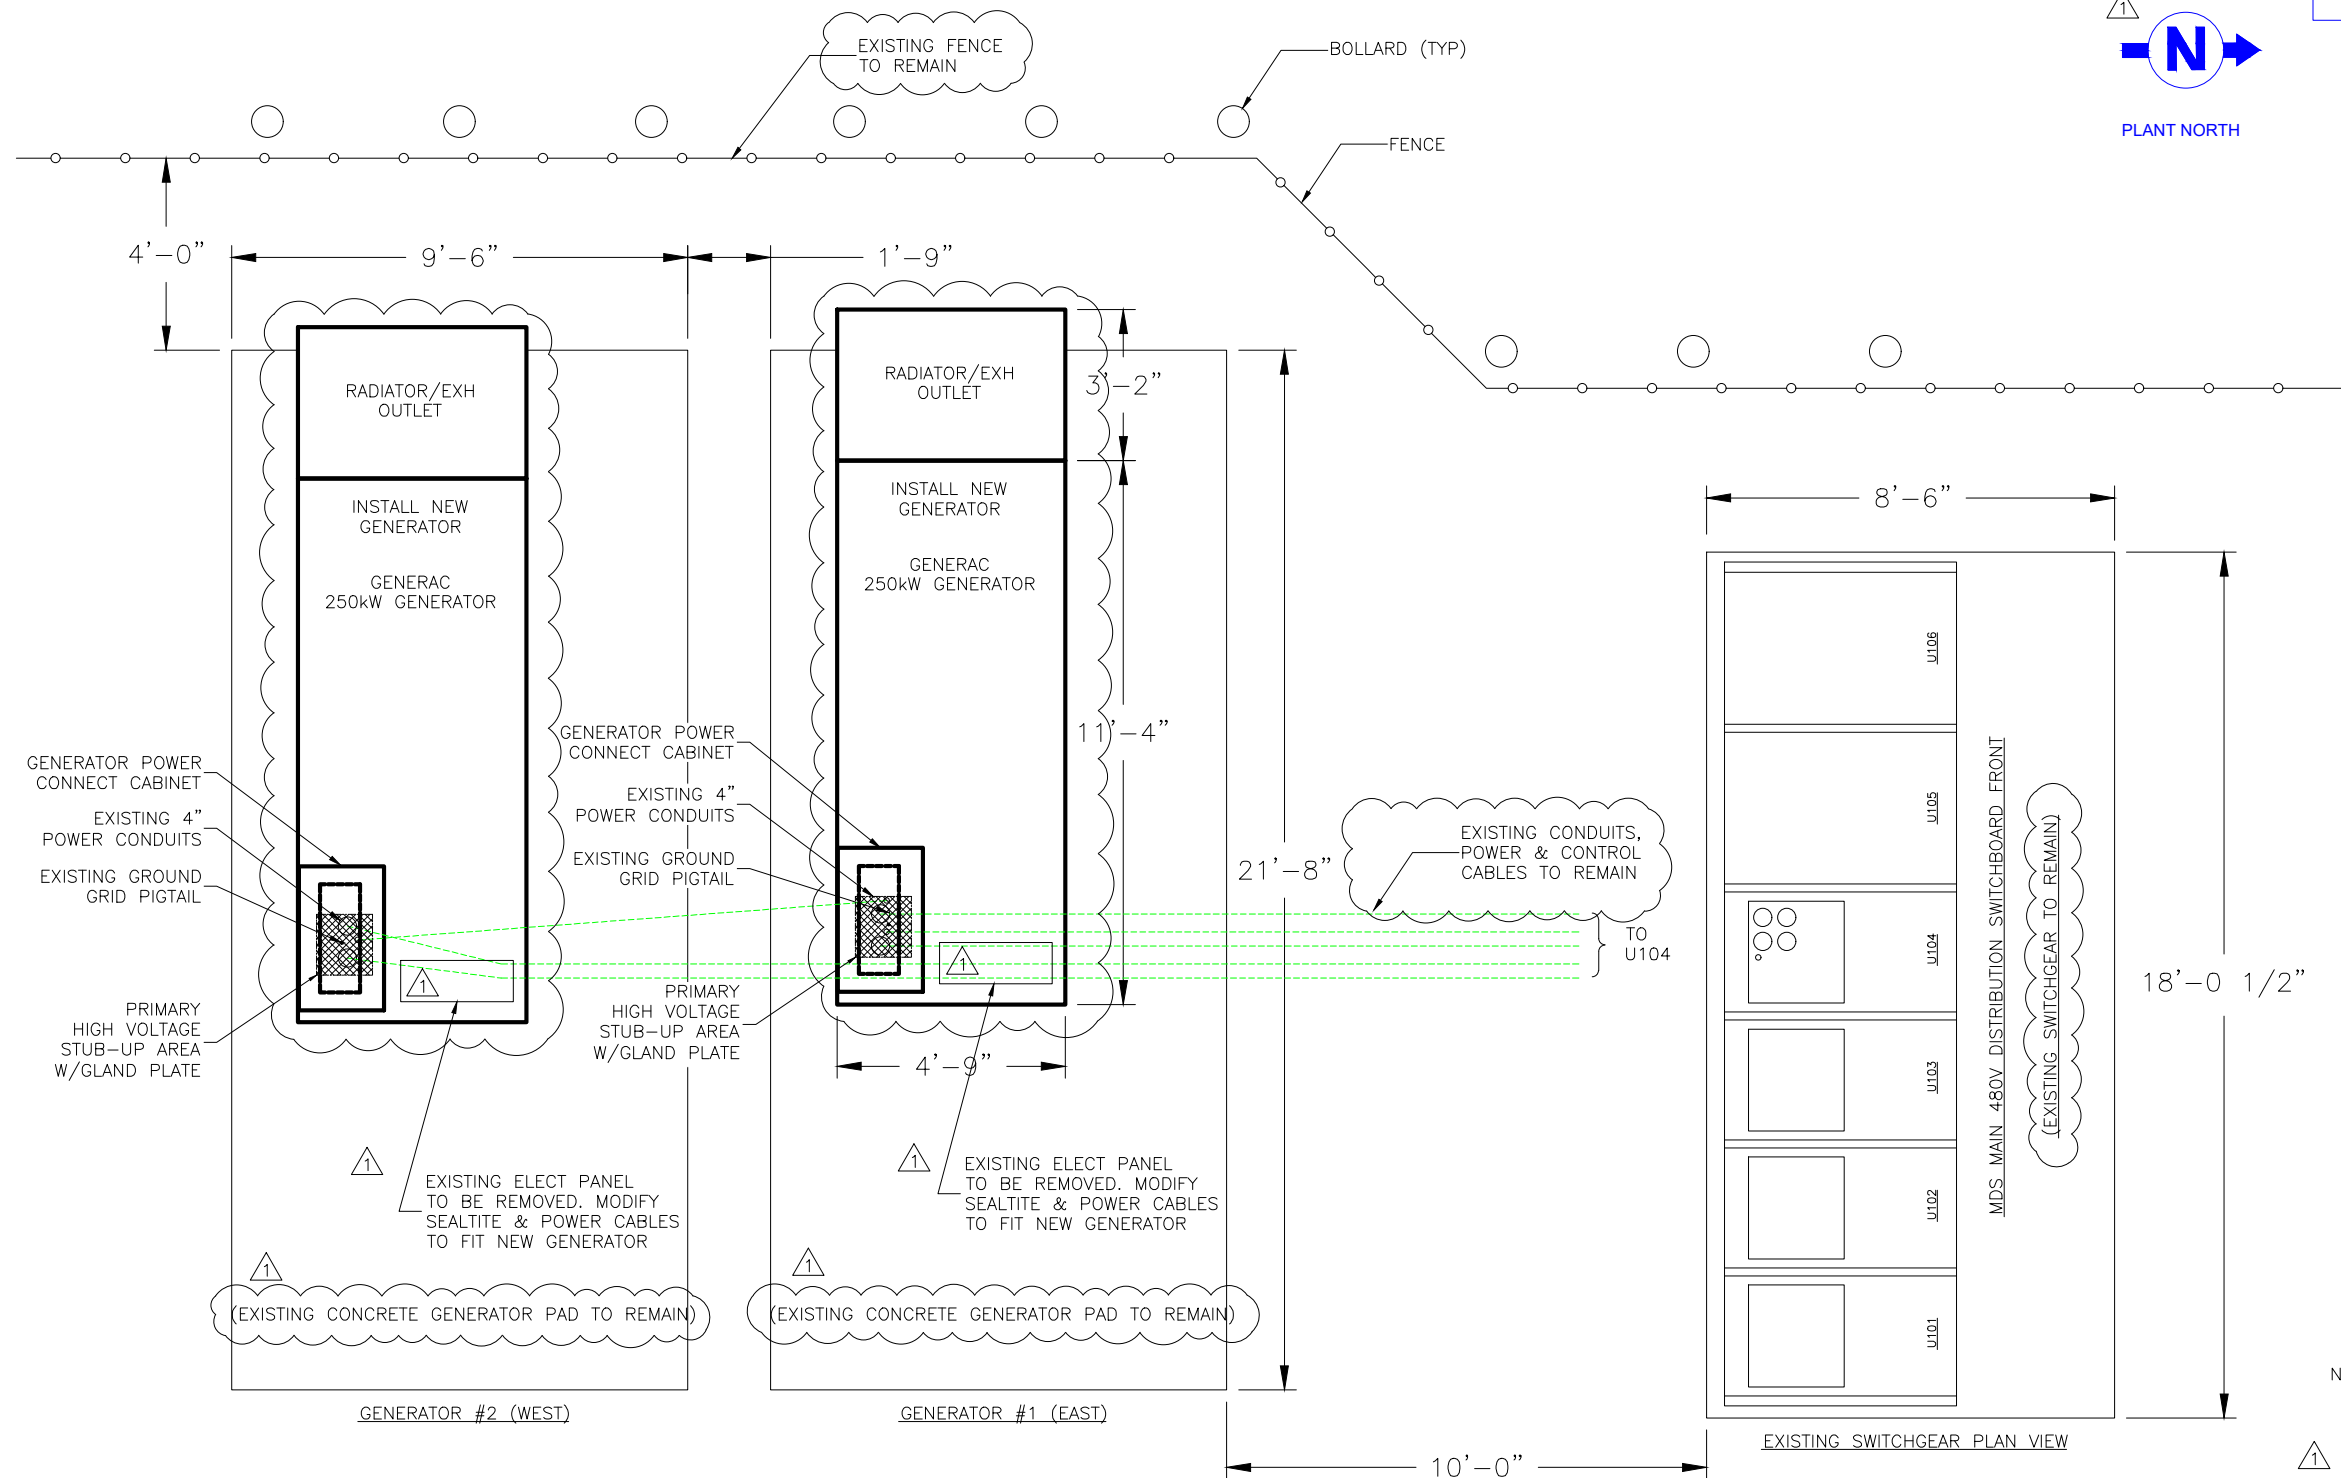


Rev	Description	By	Apprv	Date
0	ISSUE FOR CONSTRUCTION	SDG	JR	14Jul22
1	UPDATE ST ADDRESS & NORTH ARROW, UPDATE NOTES	SDG	JR	21Aug22

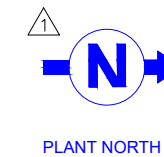

- NOTE:
- 2 X 250kW NEW GENERATORS TO BE INSTALLED AS SHOWN REPLACING ORIGINAL UNITS.
 - REMOVE EXISTING ELECT PANELS AND MODIFY FLEX CONDUIT AND CABLES TO INTERFACE TO THE NEW GENERATORS.
 - CONNECT 2C#10 CABLES FOR REMOTE START.
 - CONNECT 2C#10 FROM YA-14 TO POWER BATTERY CHARGER
 - CONNECT 2C#10 FROM YA-11/13 TO POWER WATER JACKET, WEST UNIT.
 - CONNECT 2C#12 FROM YA-16/18 TO POWER WATER JACKET, EAST UNIT.
 - BOLD EQUIPMENT INDICATES NEW SCOPE OF WORK.**

CLE ELECTRIC, INC.	Customer:	
	Title:	GENERAL ARRANGEMENT, 2 X 250kW GENERATORS
Drawn: SDG 07Jul22	Size: Drawing Number	Sheet 1 of 1 Revision 1
Approved:	D 1367-L-200	
Scale: 1/2"=1'-0"		